
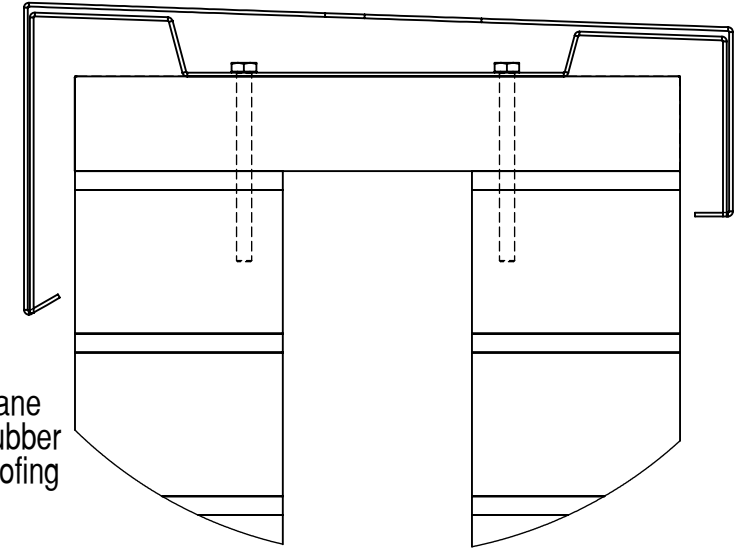


Wall Capping

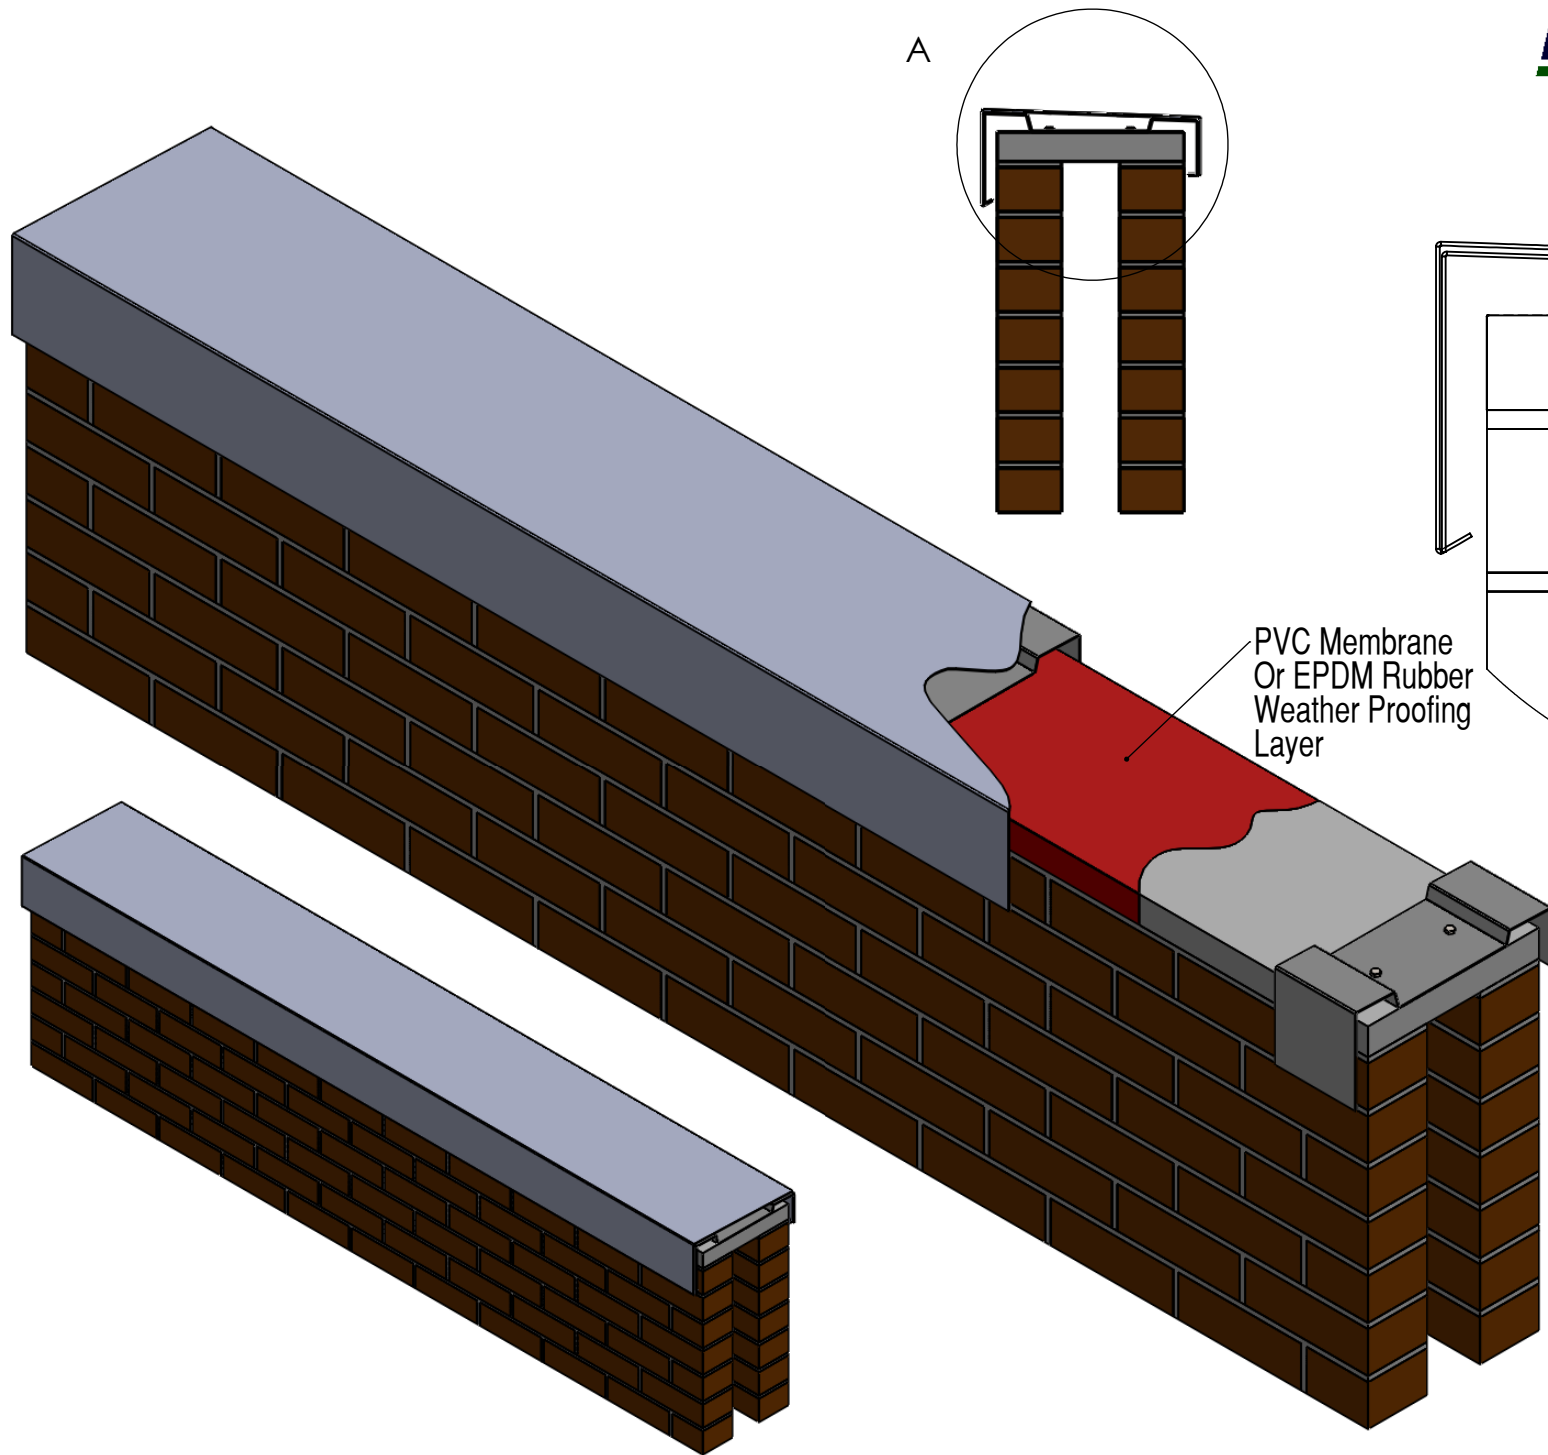

DETAIL A